


DO NOT SCALE OFF THIS DRAWING.
ALL MEASUREMENTS MUST VARIFIED
ON SITE PRIOR TO ANY BUILDING OR
MANUFACTURING. ANY VARIATIONS
MUST BE NOTIFIED TO THE DESIGNER

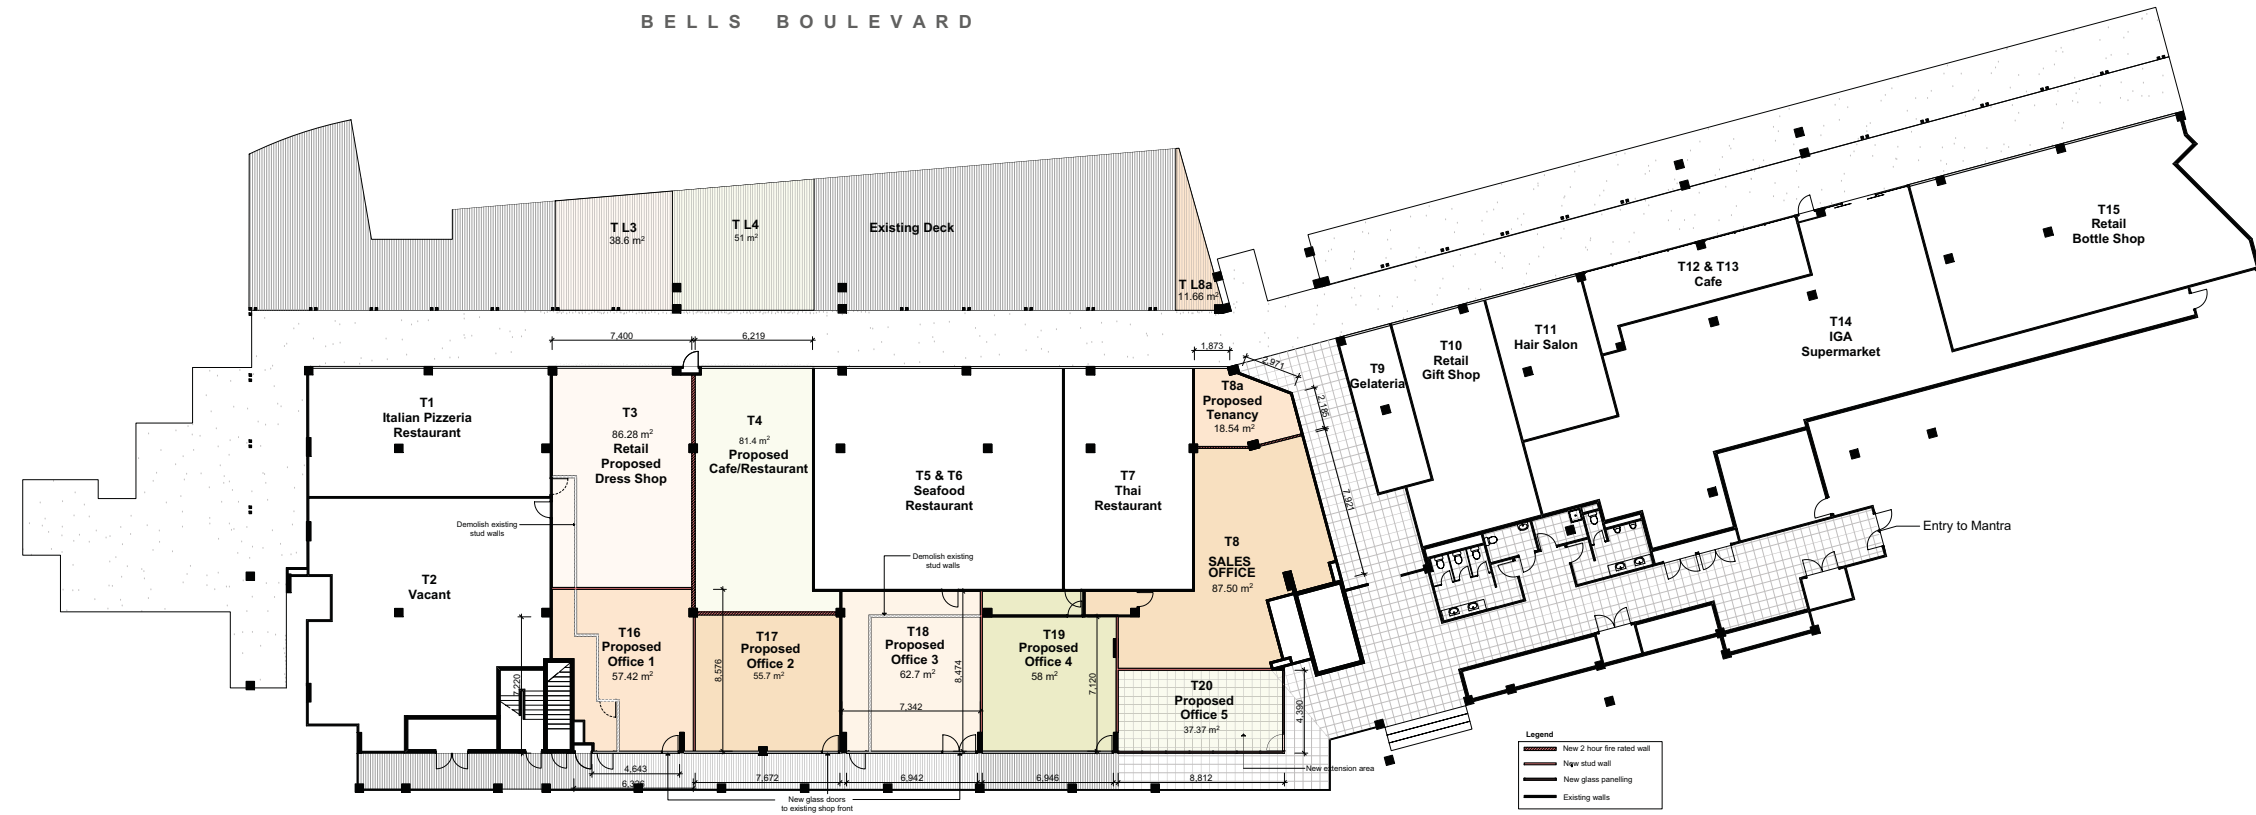

Proposed Masterplan 1:200



MARCO CENFI
mob: 0403 989 252 | helpline: (02) 9712 3526
email: design27@bigpond.net.au
29 Curtin Avenue Abbotsford NSW 2046
abn: 66 585 597 284

Project Description
Proposed & Existing Retail Tenancy Lay Out
Salt Village Retail
Bells Boulevard
Salt Village Kingscliff

Drawing Title
FLOOR PLAN

Drawing Number
DRW-01

Date	Scale	Drawn
19/5/09	1:200	MC

